




FLOOR PLAN

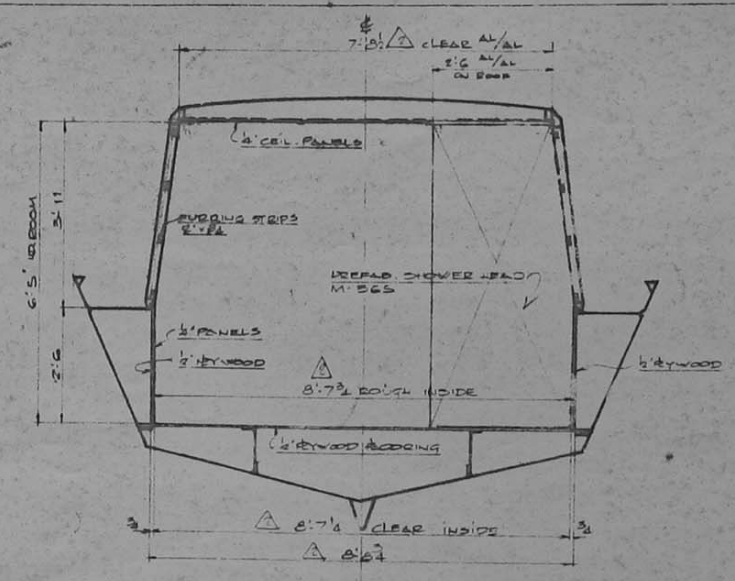


SECTION D-D

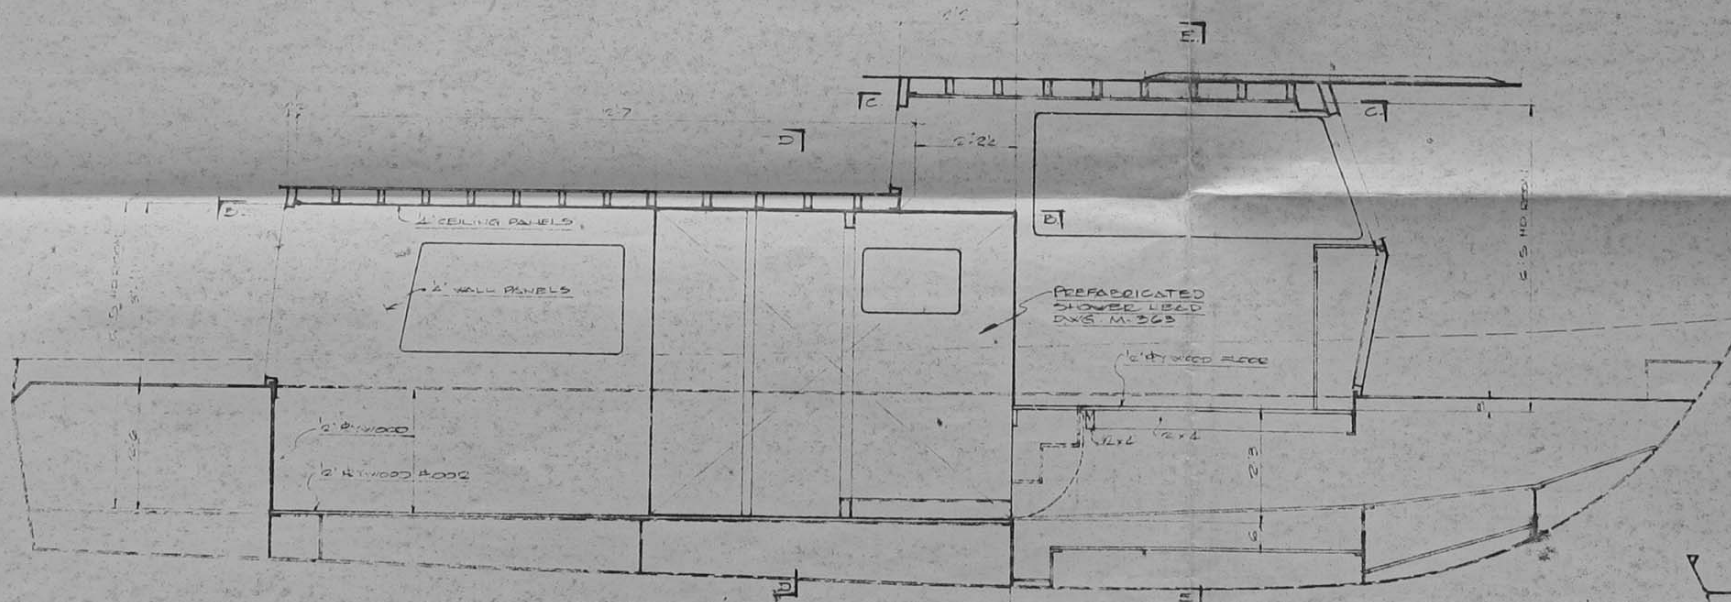


SECTION A-A

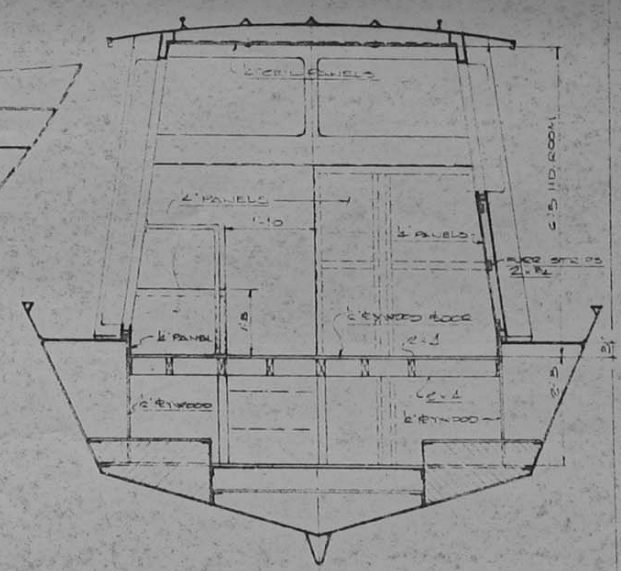

SECTION E-E

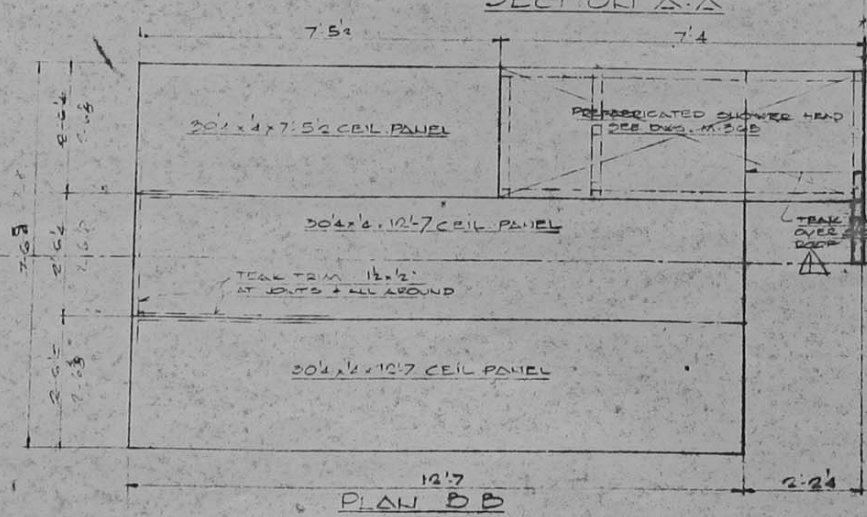

PLAN B-B

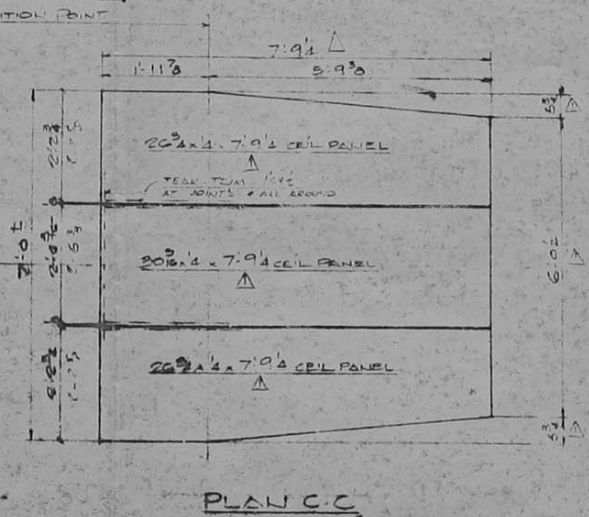

PLAN C-C

SCALE	1/8" = 1'-0"
DATE	11/29/69
BY	H.F. Lupton
CHECKED BY	
APPROVED BY	
PROJECT	ALCAN PROJECT 370
DESCRIPTION	INTERIOR LAYOUT
PROJECT DEVELOPMENT DIV.	
ALUMINUM COMPANY OF CANADA LTD.	
MANUFACTURED BY	ALCAN
INITIALS	
DATE	11/29/69
NO.	M-312 REC
	R-03-087